


COPYRIGHT AND INTELLECTUAL PROPERTY.  
 All documents remain the property of Hall & Ensom in perpetuity. The contents of all documents produced whether drawn, written, described orally or in pictures (still or moving presentation) or produced by computer as programme or file, are our intellectual property and shall only be used in connection with this project.


LAYER NUMBERS	1
DIMENSIONS	2
DOORS&MIN	3
DRAFT	4
DRAINAGE	5
ELECTRICS	6
EXISTING	7
GRID	8
HATCHING	9
LANDSCAPING	10
LIGHTING	11
PLUMBING	12
PROPOSED	13
SANITARY	14
TEXT	15

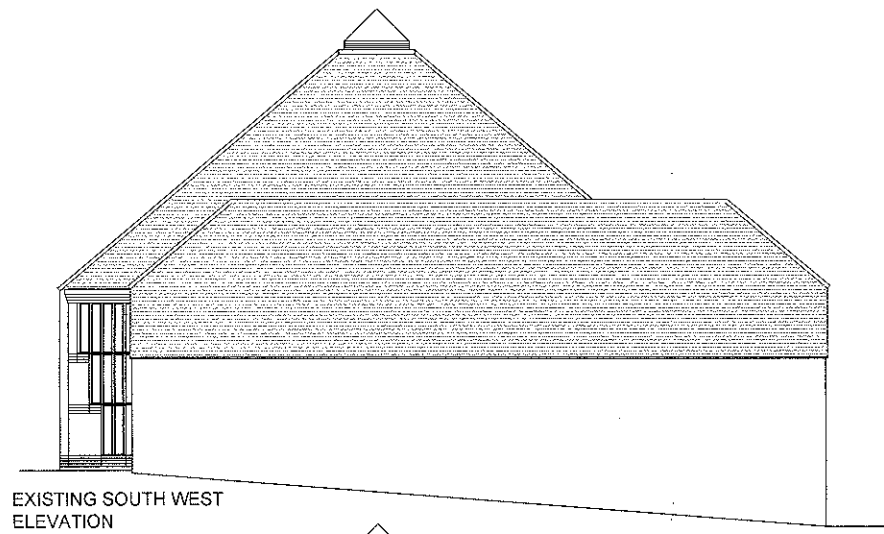

EXISTING SOUTH WEST ELEVATION




EXISTING SOUTH EAST ELEVATION

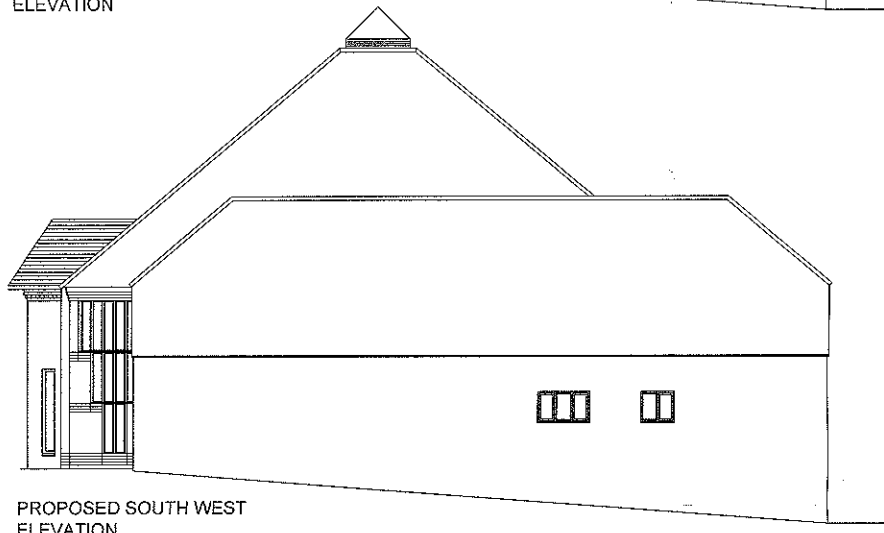


PROPOSED SOUTH WEST ELEVATION




PROPOSED SOUTH EAST ELEVATION

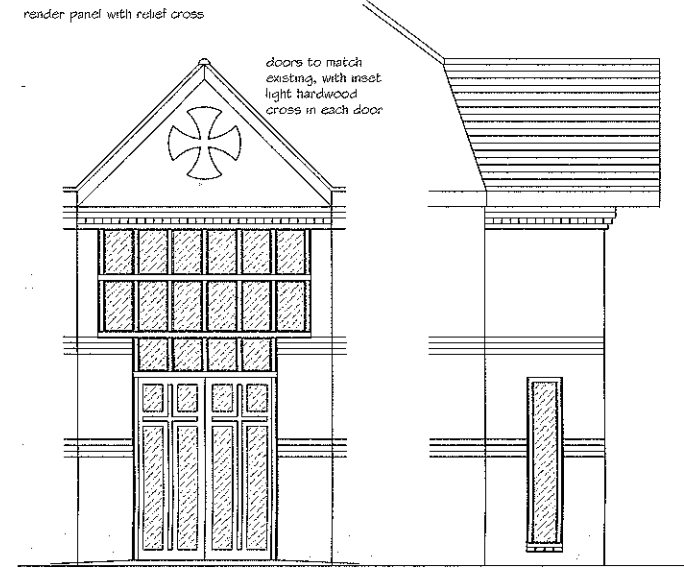


FRONT AND SIDE ELAVTIONS OF NEW ENTRANCE 1:50

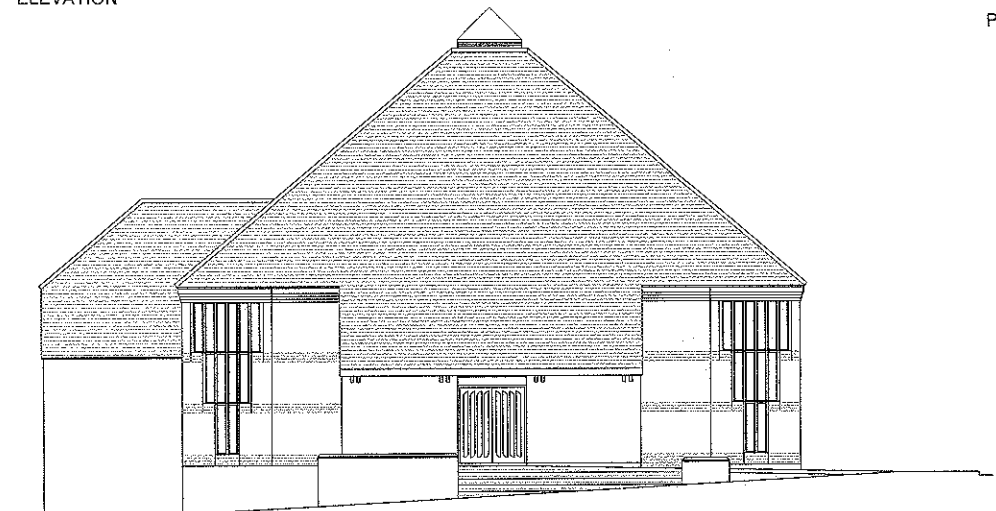


EXISTING NORTH EAST ELEVATION

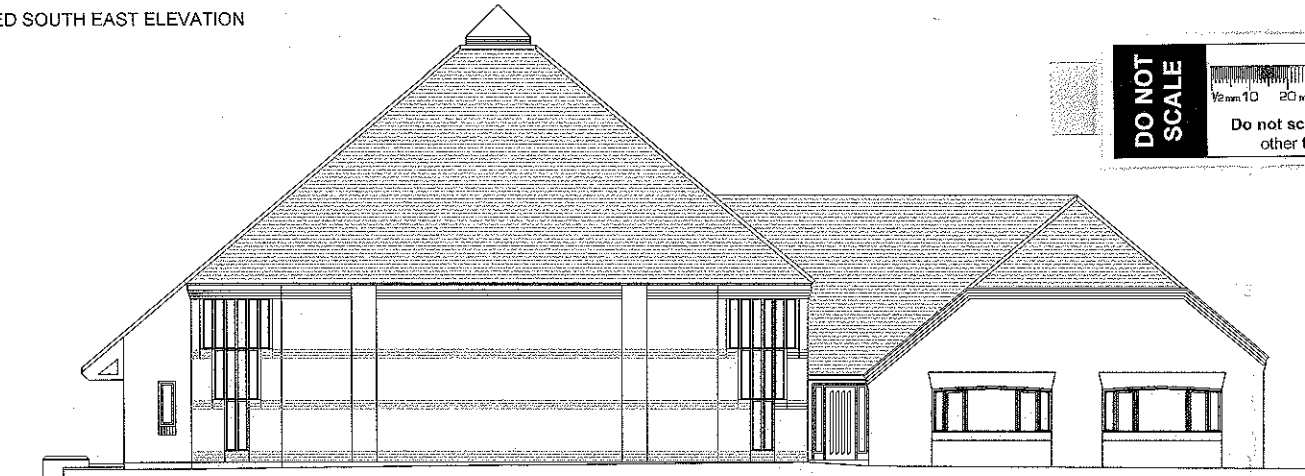

EXISTING NORTH WEST ELEVATION

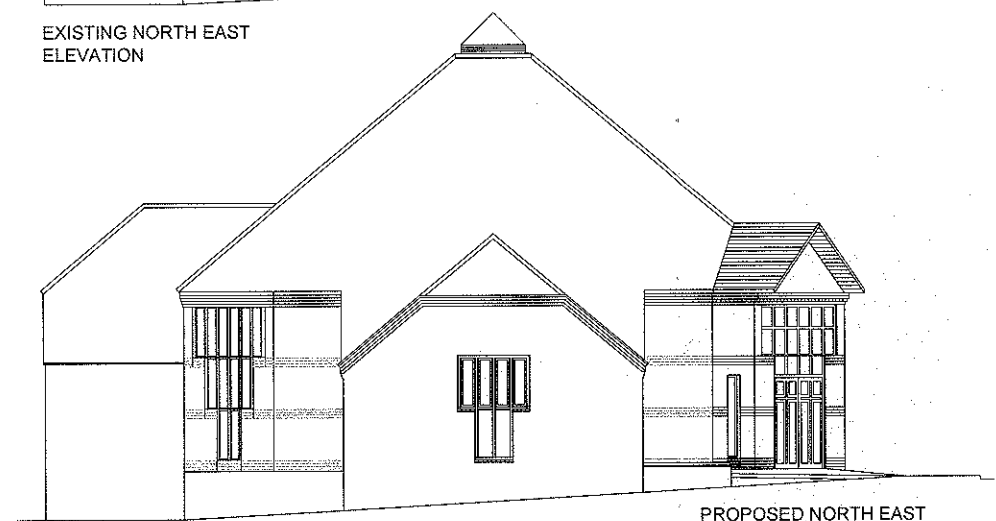

PROPOSED NORTH EAST ELEVATION

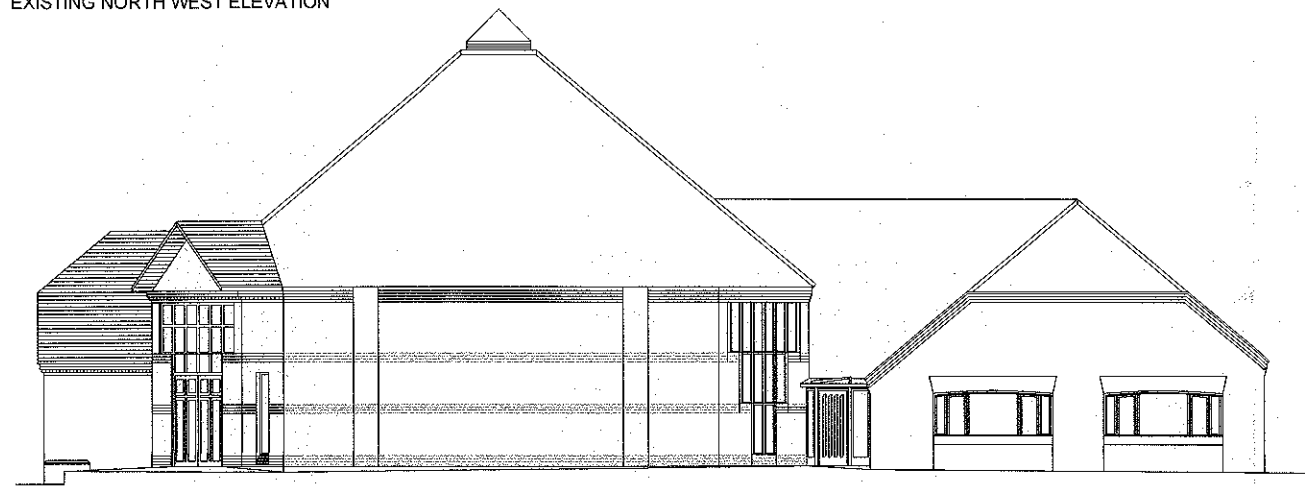

PROPOSED NORTH WEST ELEVATION

**DO NOT SCALE**

Do not scale from anything other than this ruler ORIGINAL SIZE OF DRAWING A1

Rev  
 Project  
 Church Alteration project

Client  
 Trinity Church, Earley

Drawing  
 Existing and proposed elevations

Drawing No 2002.63.3

To print this drawing all layers except the following must be on:

Scale 1:100 & 1:50 Date Oct 04 Drawn by DJE

**Hall & Ensom**  
 CHARTERED SURVEYORS  
 12 Whitelock Road  
 TADLEY RG26 4BY  
 Tel/Fax: 0118 982 0810  
 david@hallandensom.co.uk