



EXISTING PLAN 1:100

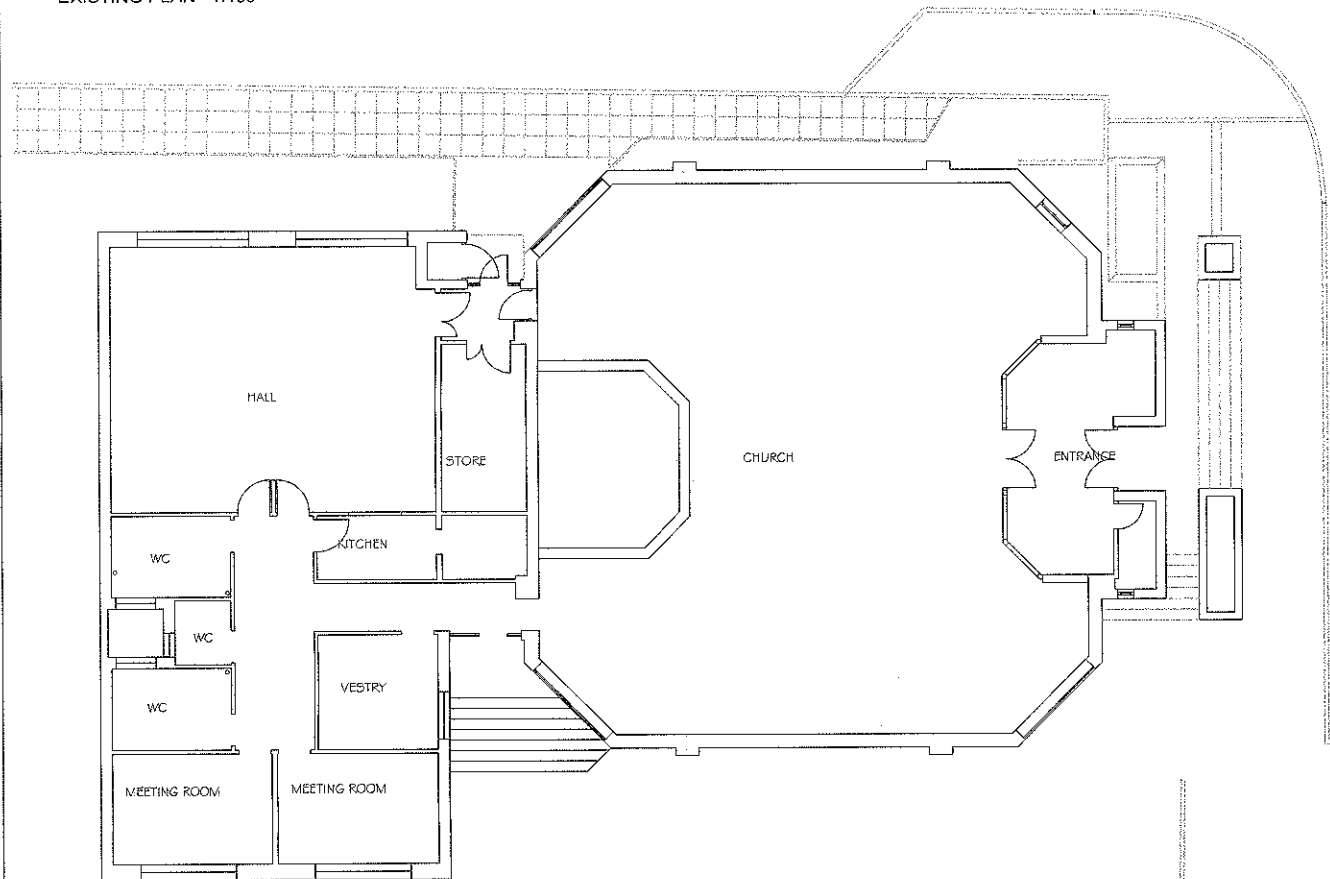


PROPOSED PLAN 1:100

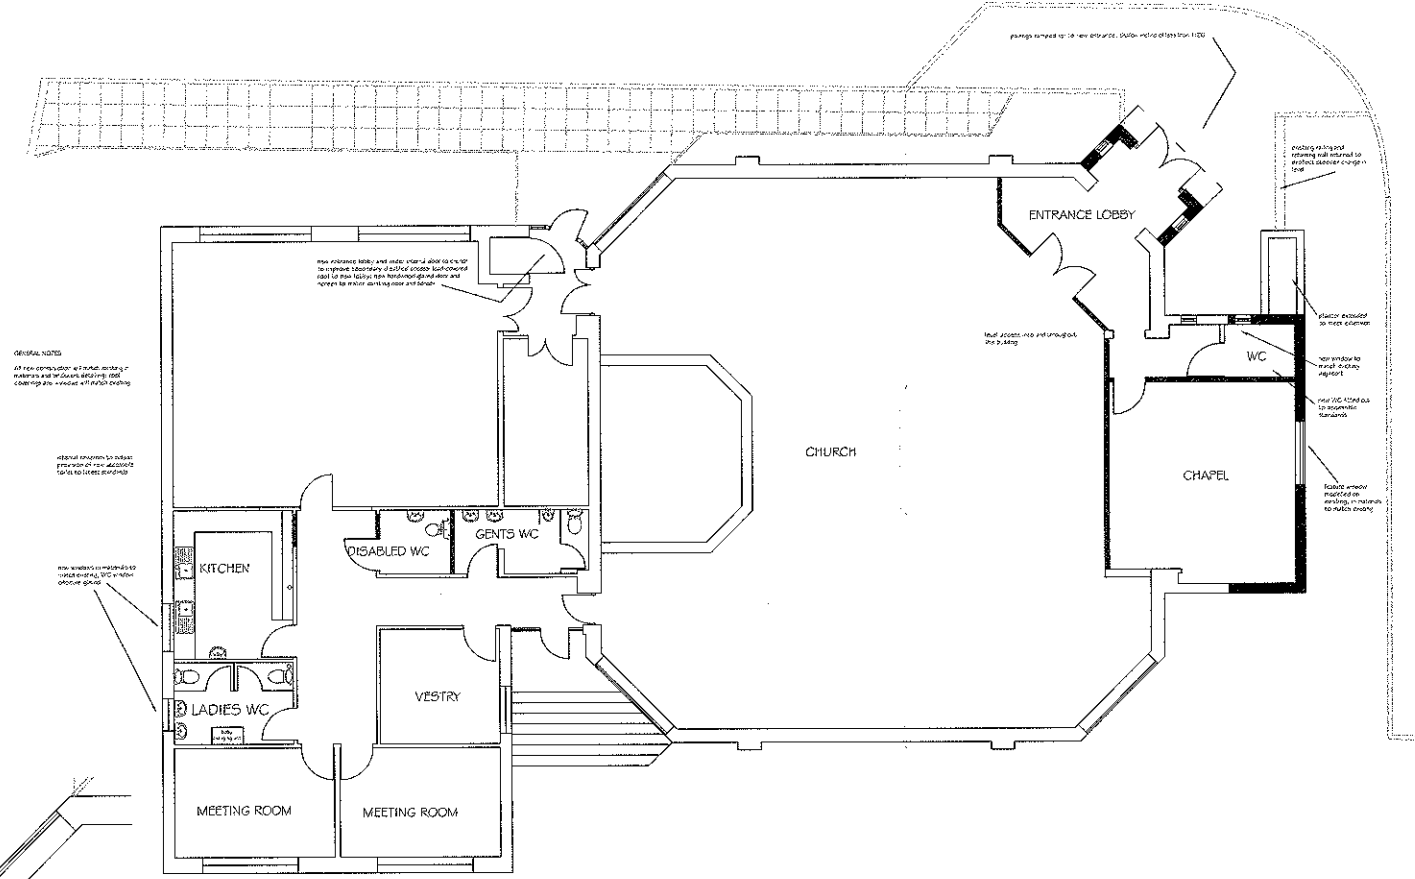

LAYER NUMBERS	
DIMENSIONS	1
DOORS&WIN	2
DRAFT	3
DRAINAGE	4
ELECTRICS	5
EXISTING	6
GRID	7
HATCHING	8
LANDSCAPING	9
LIGHTING	10
PLUMBING	11
PROPOSED	12
SANITARY	13
TEXT	14


GENERAL NOTES
 All new construction will match existing in materials and brickwork detailing; roof coverings and windows will match existing
 internal revisions to include provision of new accessible toilet to latest standards
 new windows in materials to match existing; WC window obscure glazed

PART OF PROPOSED PLAN 1:50

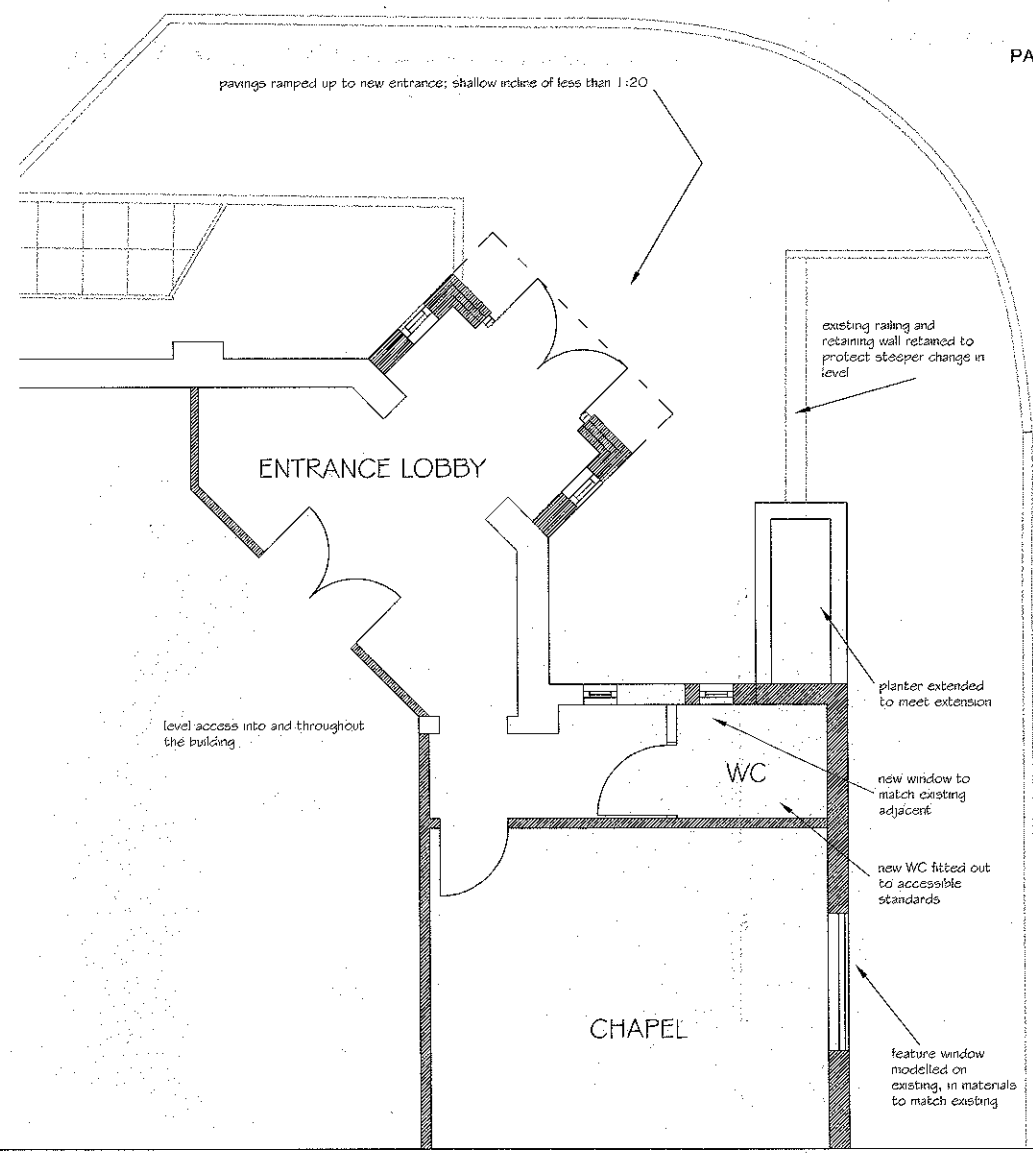

PART OF PROPOSED PLAN 1:50

GENERAL NOTES
 All new construction will match existing in materials and brickwork detailing; roof coverings and windows will match existing
 internal revisions to include provision of new accessible toilet to latest standards

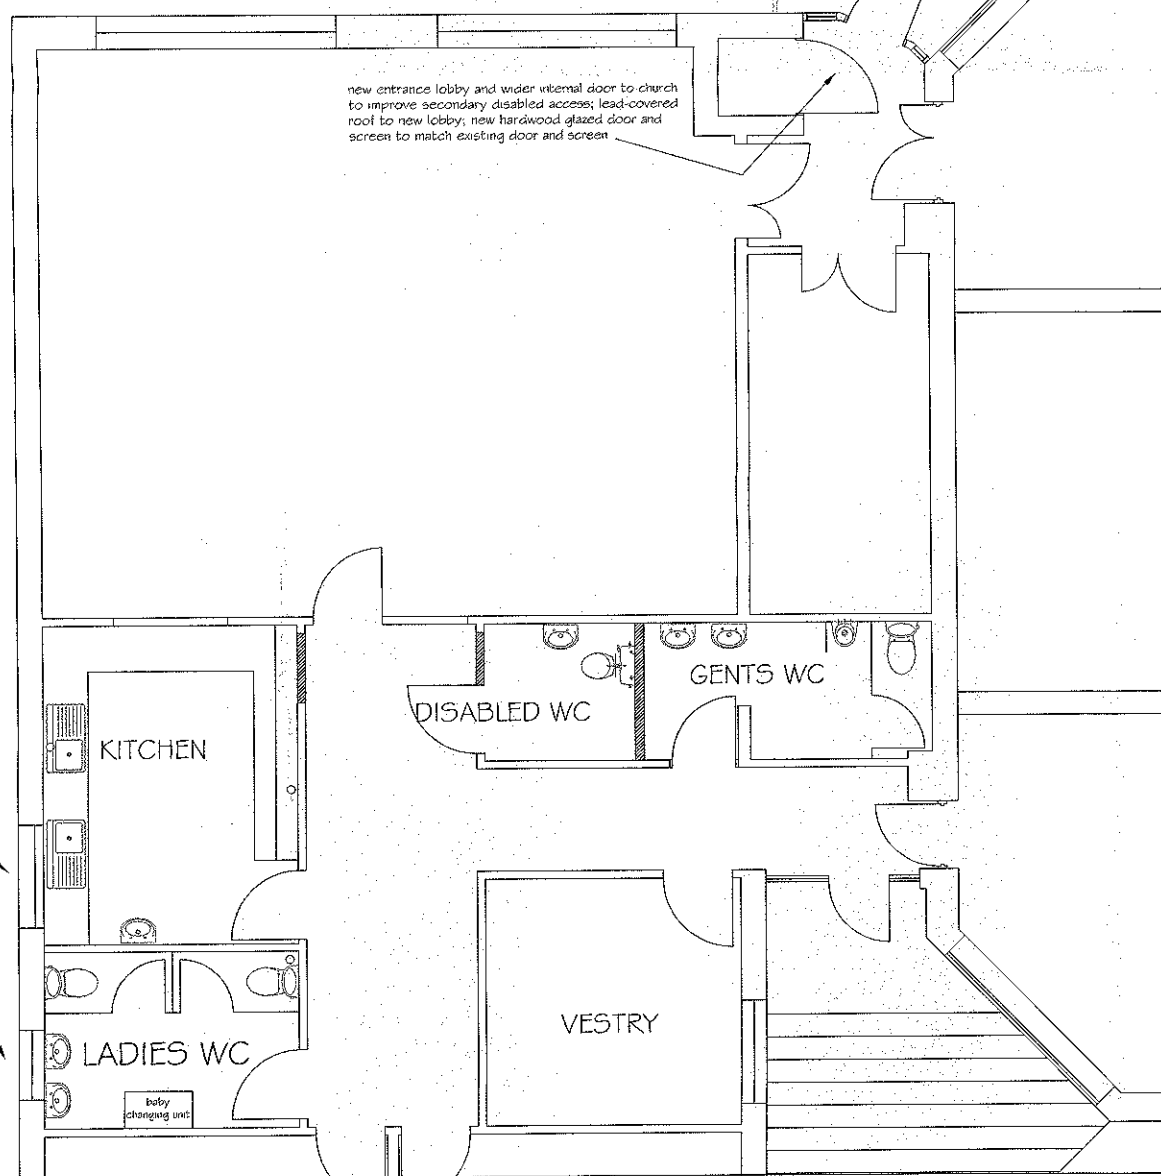

ORIGINAL SIZE OF DRAWING A1
 Do not scale from anything other than this ruler
 DO NOT SCALE

COPYRIGHT AND INTELLECTUAL PROPERTY.
 All documents remain the property of Hall & Ensom in perpetuity. The contents of all documents produced whether drawn, written, described orally or in pictures (still or moving presentation) or produced by computer as programme or file, are our intellectual property and shall only be used in connection with this project.

Rev	
Project	Church Alteration project
Client	Trinity Church, Earley
Drawing	Proposed planS
Drawing No	2002.63.2
To print this drawing all layers except the following must be on:	
Scale	Date
1:100 & 1:50	Oct 04
Drawn by	DJE
 Hall & Ensom CHARTERED SURVEYORS 12 Whitelock Road TADLEY RG26 4BY Tel/Fax: 0118 982 0810 david@hallandensom.co.uk	